


# OPTION 2f rev.

GYMNASIUM &  
KITCHEN/DINING ADDITION


**JONES  
GILLAM**  
*Architects  
Engineers*



730 N. Ninth  
P.O. Box 2928

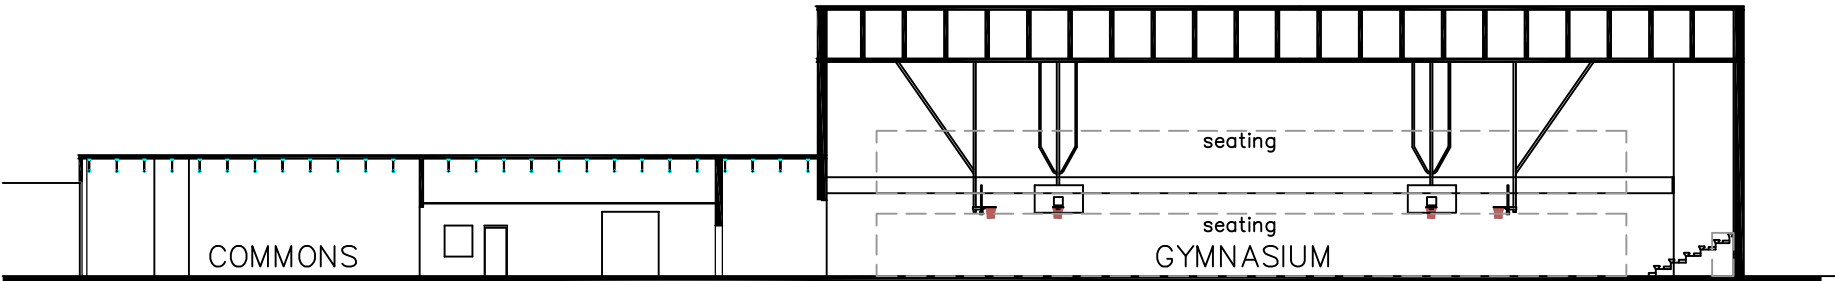

LOOKING NORTH

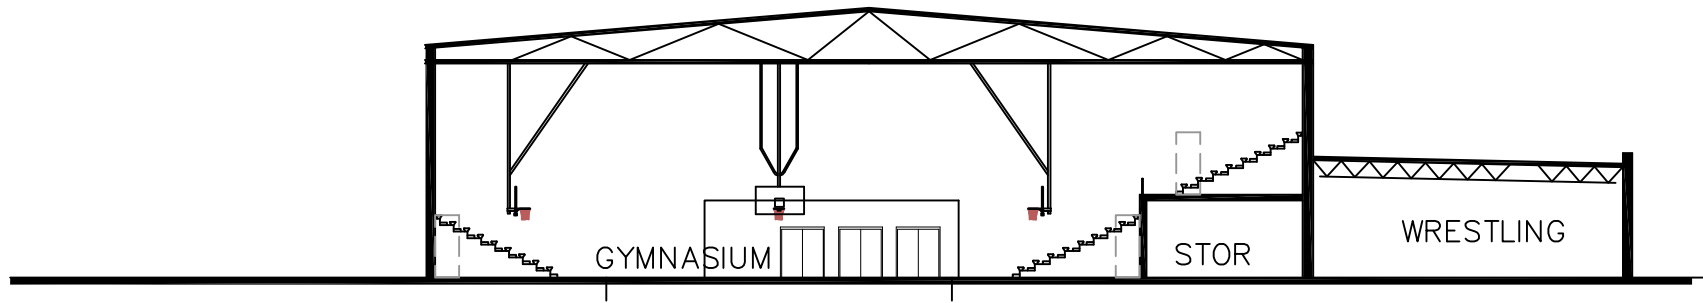

BUILDING CROSS  
SECTIONS

LOOKING WEST