


HOCKADAY STREET

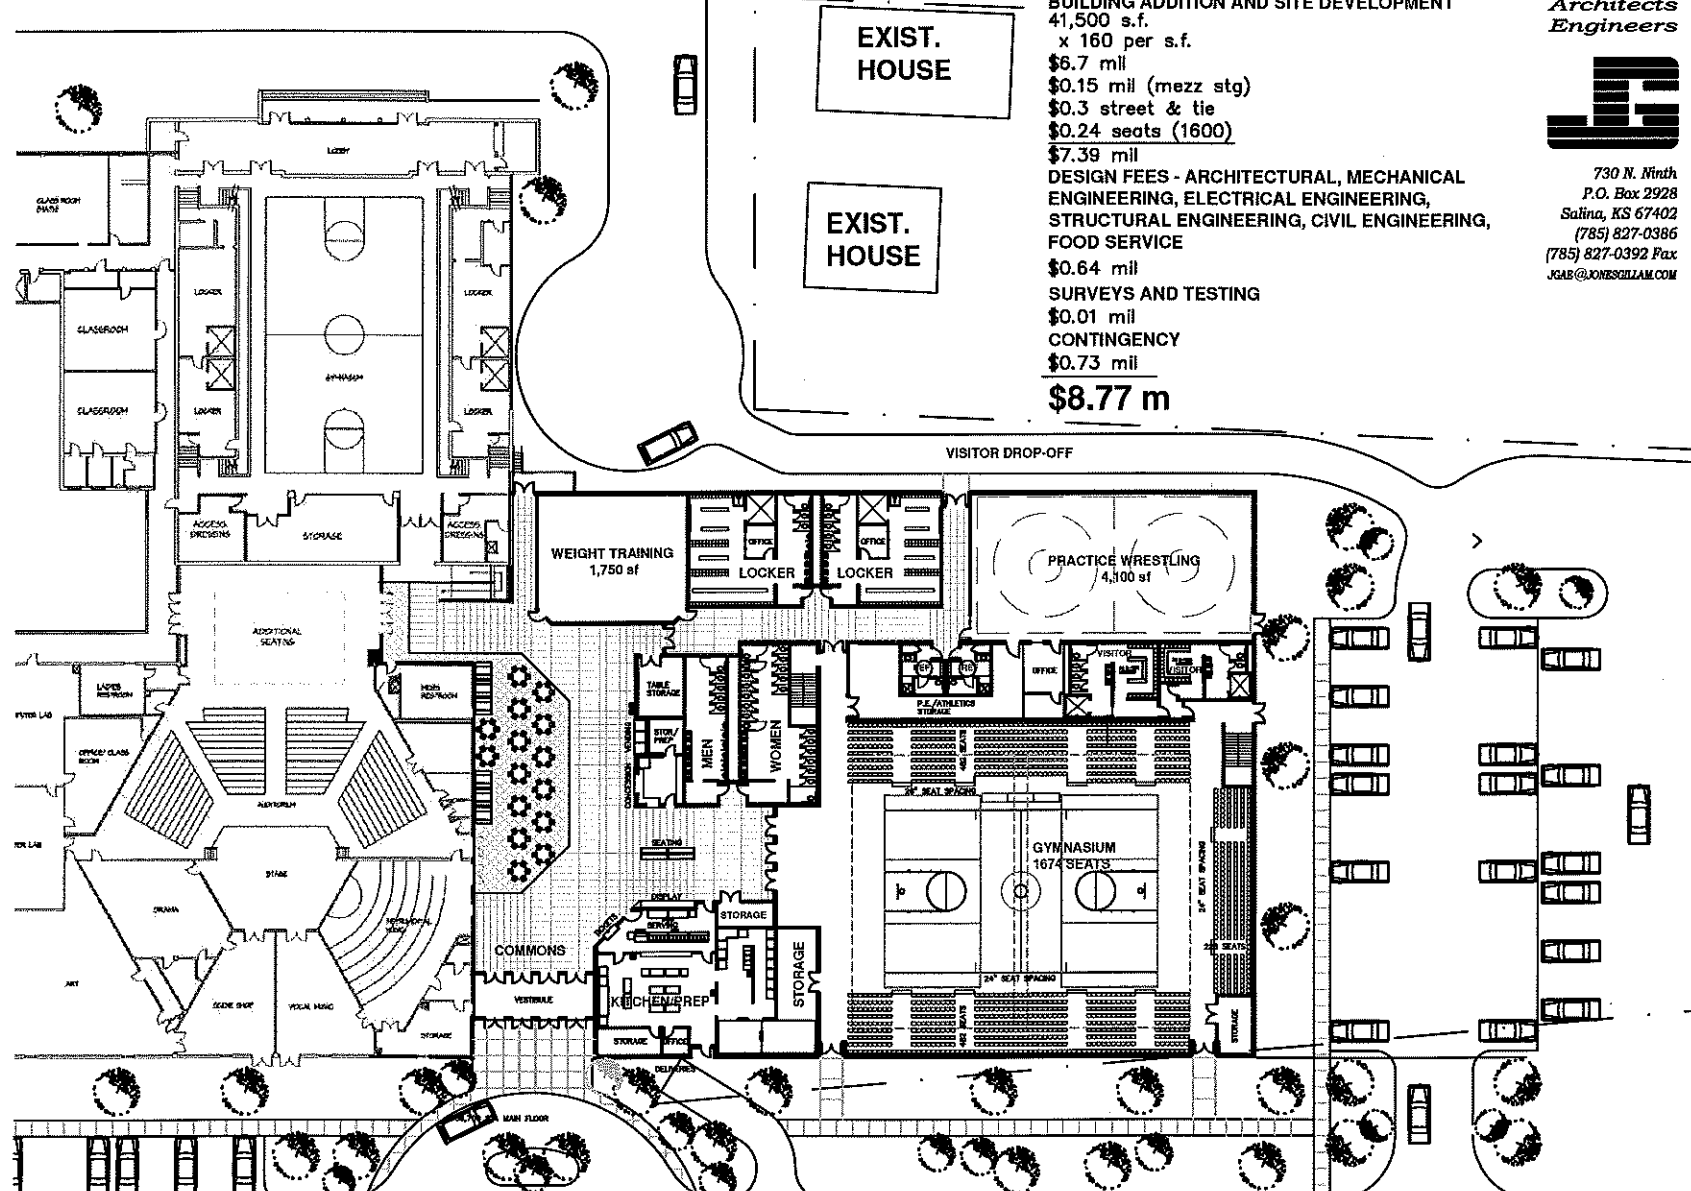

PLAN 2f
PROJECT COSTS

BUILDING ADDITION AND SITE DEVELOPMENT
 41,500 s.f.
 x 160 per s.f.
 \$6.7 mil
 \$0.15 mil (mezz stg)
 \$0.3 street & tie
 \$0.24 seats (1600)
 \$7.39 mil
 DESIGN FEES - ARCHITECTURAL, MECHANICAL
 ENGINEERING, ELECTRICAL ENGINEERING,
 STRUCTURAL ENGINEERING, CIVIL ENGINEERING,
 FOOD SERVICE
 \$0.64 mil
 SURVEYS AND TESTING
 \$0.01 mil
 CONTINGENCY
 \$0.73 mil
\$8.77 m

**JONES
 GILLAM**
*Architects
 Engineers*



730 N. Ninth
 P.O. Box 2928
 Salina, KS 67402
 (785) 827-0386
 (785) 827-0392 Fax
 JGAB@JONESGILLAM.COM

HALL STREET

FLOOR PLAN

